
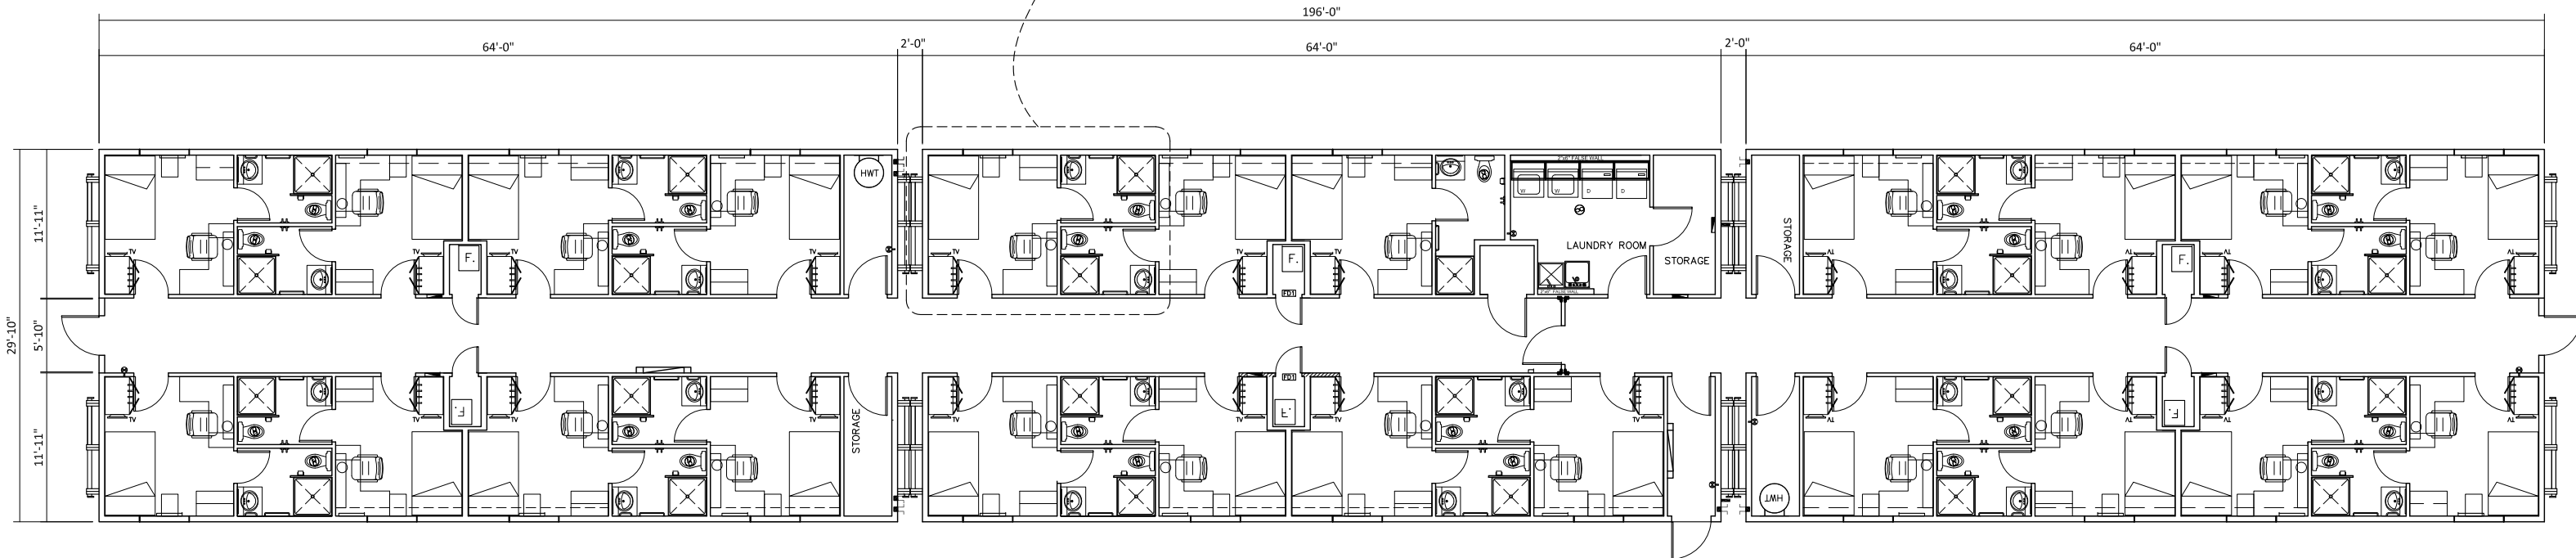


**BED ROOM - 158 sq.ft.**

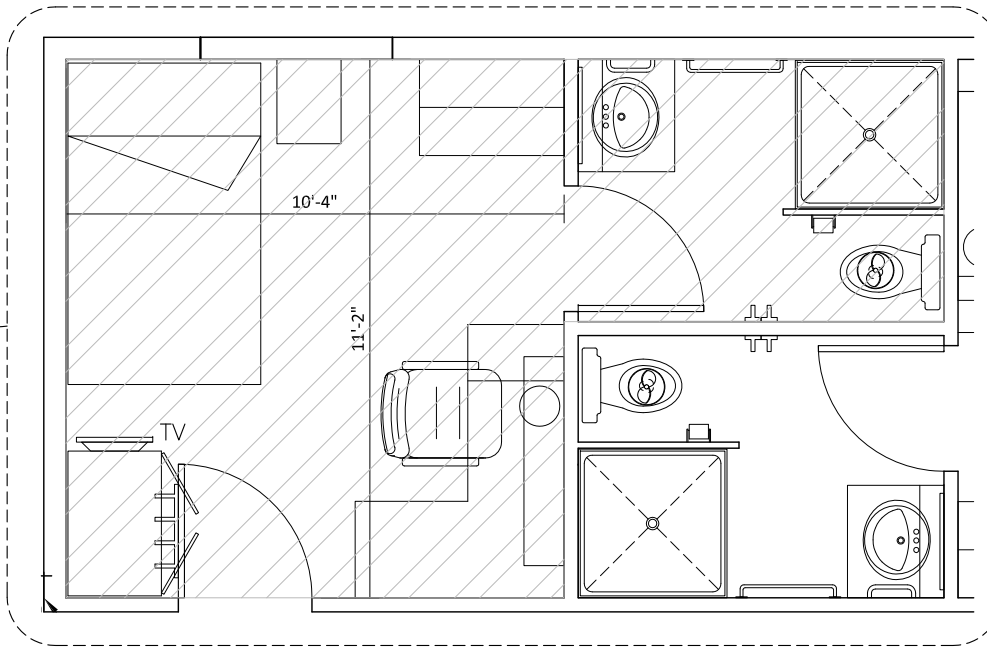

**23 MAN EXECUTIVE SKIDDED DORMITORY COMPLEX  
OVERALL FLOOR PLAN**

SCALE: N.T.S.

**BECKER**

**Becker, El Zein and Associates Ltd.**

Consulting & Investigative Engineers


10612 - 172 STREET  
EDMONTON, ALBERTA, T5S 1H8  
TEL: 483-0120 FAX: 486-1596



no.	description	date	checked

specifications:

detail legend

 

DETAIL NUMBERS

- A DETAIL NO.
- B LOCATION DWG. NO.
- C DETAIL DWG. NO.

TO

units from - to:

..... - .....

seal:

project: ROYAL CAMP SERVICES LTD. 23 MAN EXECUTIVE COMPLEX SKIDDED		drawn by TZ
drawing title: OVERALL FLOOR PLAN		reviewed by JTRG
scale AS SHOWN		date Apr. 17/2014
all dimensions are in INCHES		drawing no. A-1
		rev. 0
		project no. PRE1004